


Techno Therm AG
 Hühnerhobelstrasse 64
 3123 Belp
 Tel. 031 819 80 81
 Fax 031 819 80 82

[Handwritten signature]

11a Business Center
 Industriestrasse 42, 5036 Oberentfelden
 Grundriss Untergeschoss

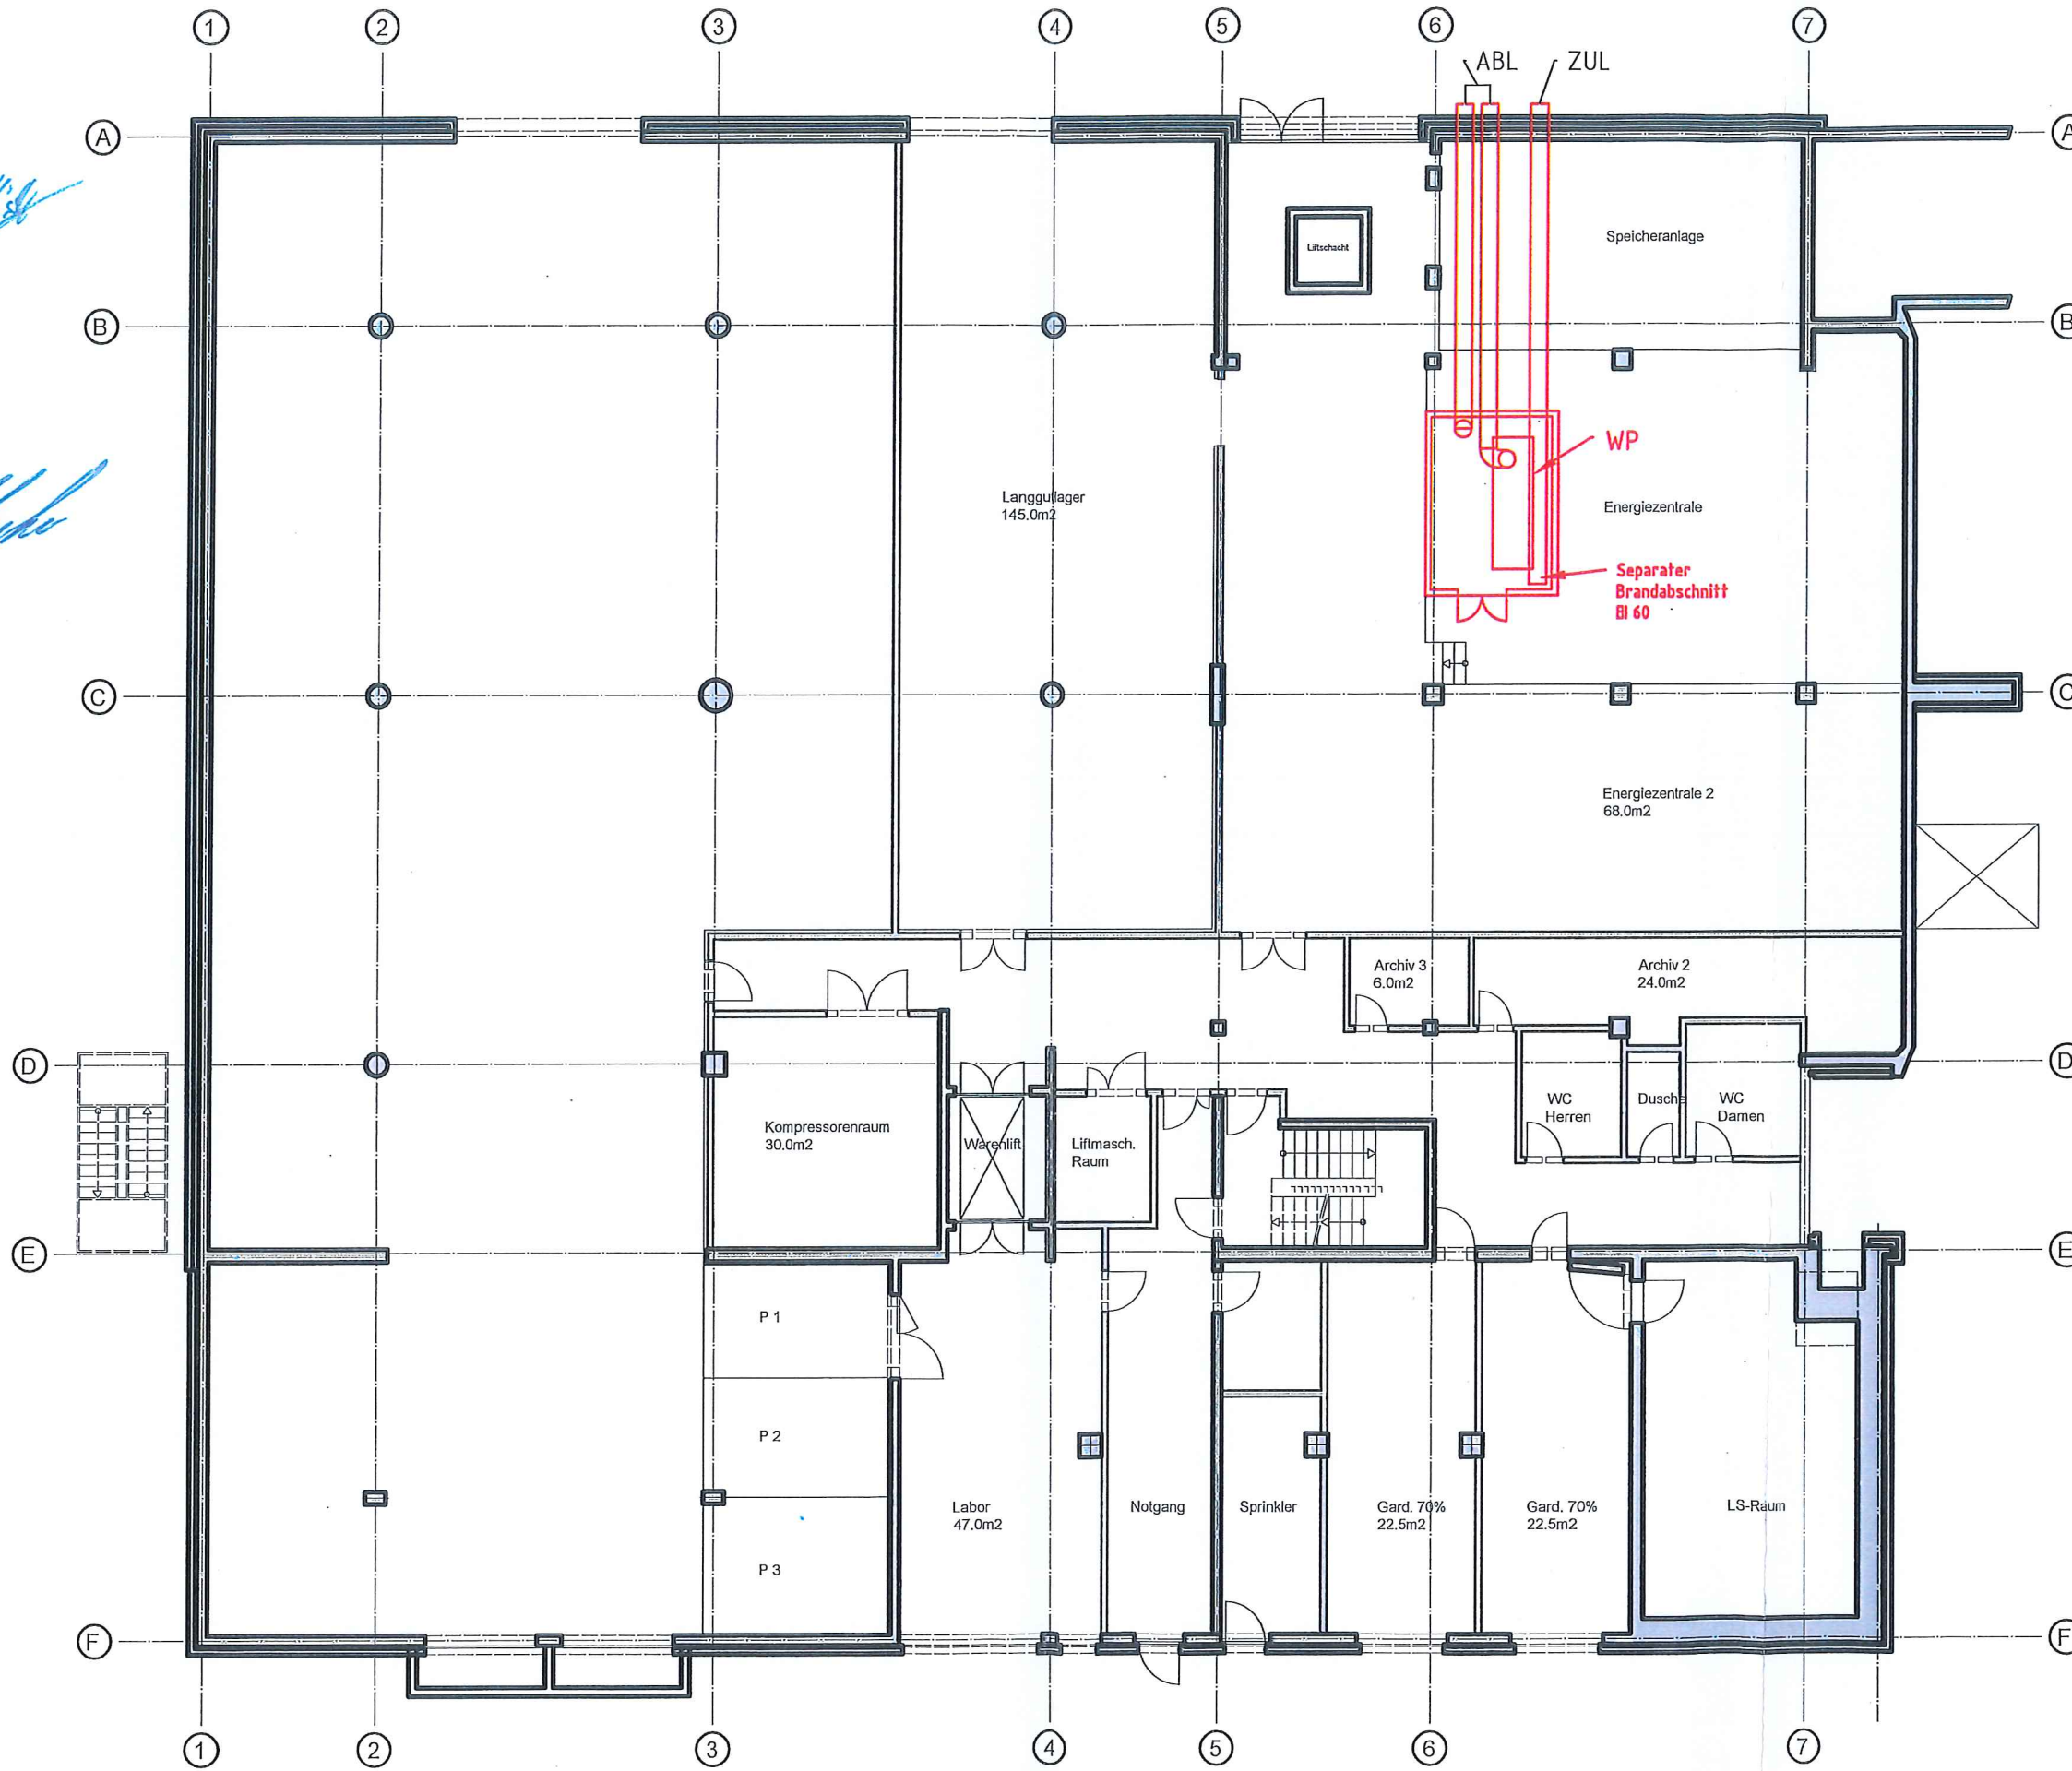

11a Immobilien AG / Buochserstrasse 86 / CH-6375 Beckenried