

Baueingabe Umgebungsplan

PARZ. N.: 1880
Aarauerstrasse 29 Oberentfelden 5036

OK, F.B., EG
± 0.00 = +412.45m.ü.M.
18.08.2020
1:200

BORD
BORD ARCHITECTURE STUDIO

ARCHITTEKT:

Tamas Tolvaj / Bordstudio GmbH
Hottingerstrasse 10_8032 Zürich



E-Mail: info@bordstudio.ch
Web: www.bordstudio.ch
Tel: 076 / 462 74 63

BAUHERR:
Hekuran Gashi, Ilmi Gashi
Aarauerstrasse 29 Oberentfelden 5036

Valon Eishani
Sopi, SuvaReka, Kosovo
e-mail: ark.valoneishani@gmail.com

Unterschrift

BORD
BORD STUDIO GMBH
HOTTINGERSTRASSE 10 8032 ZÜRICH

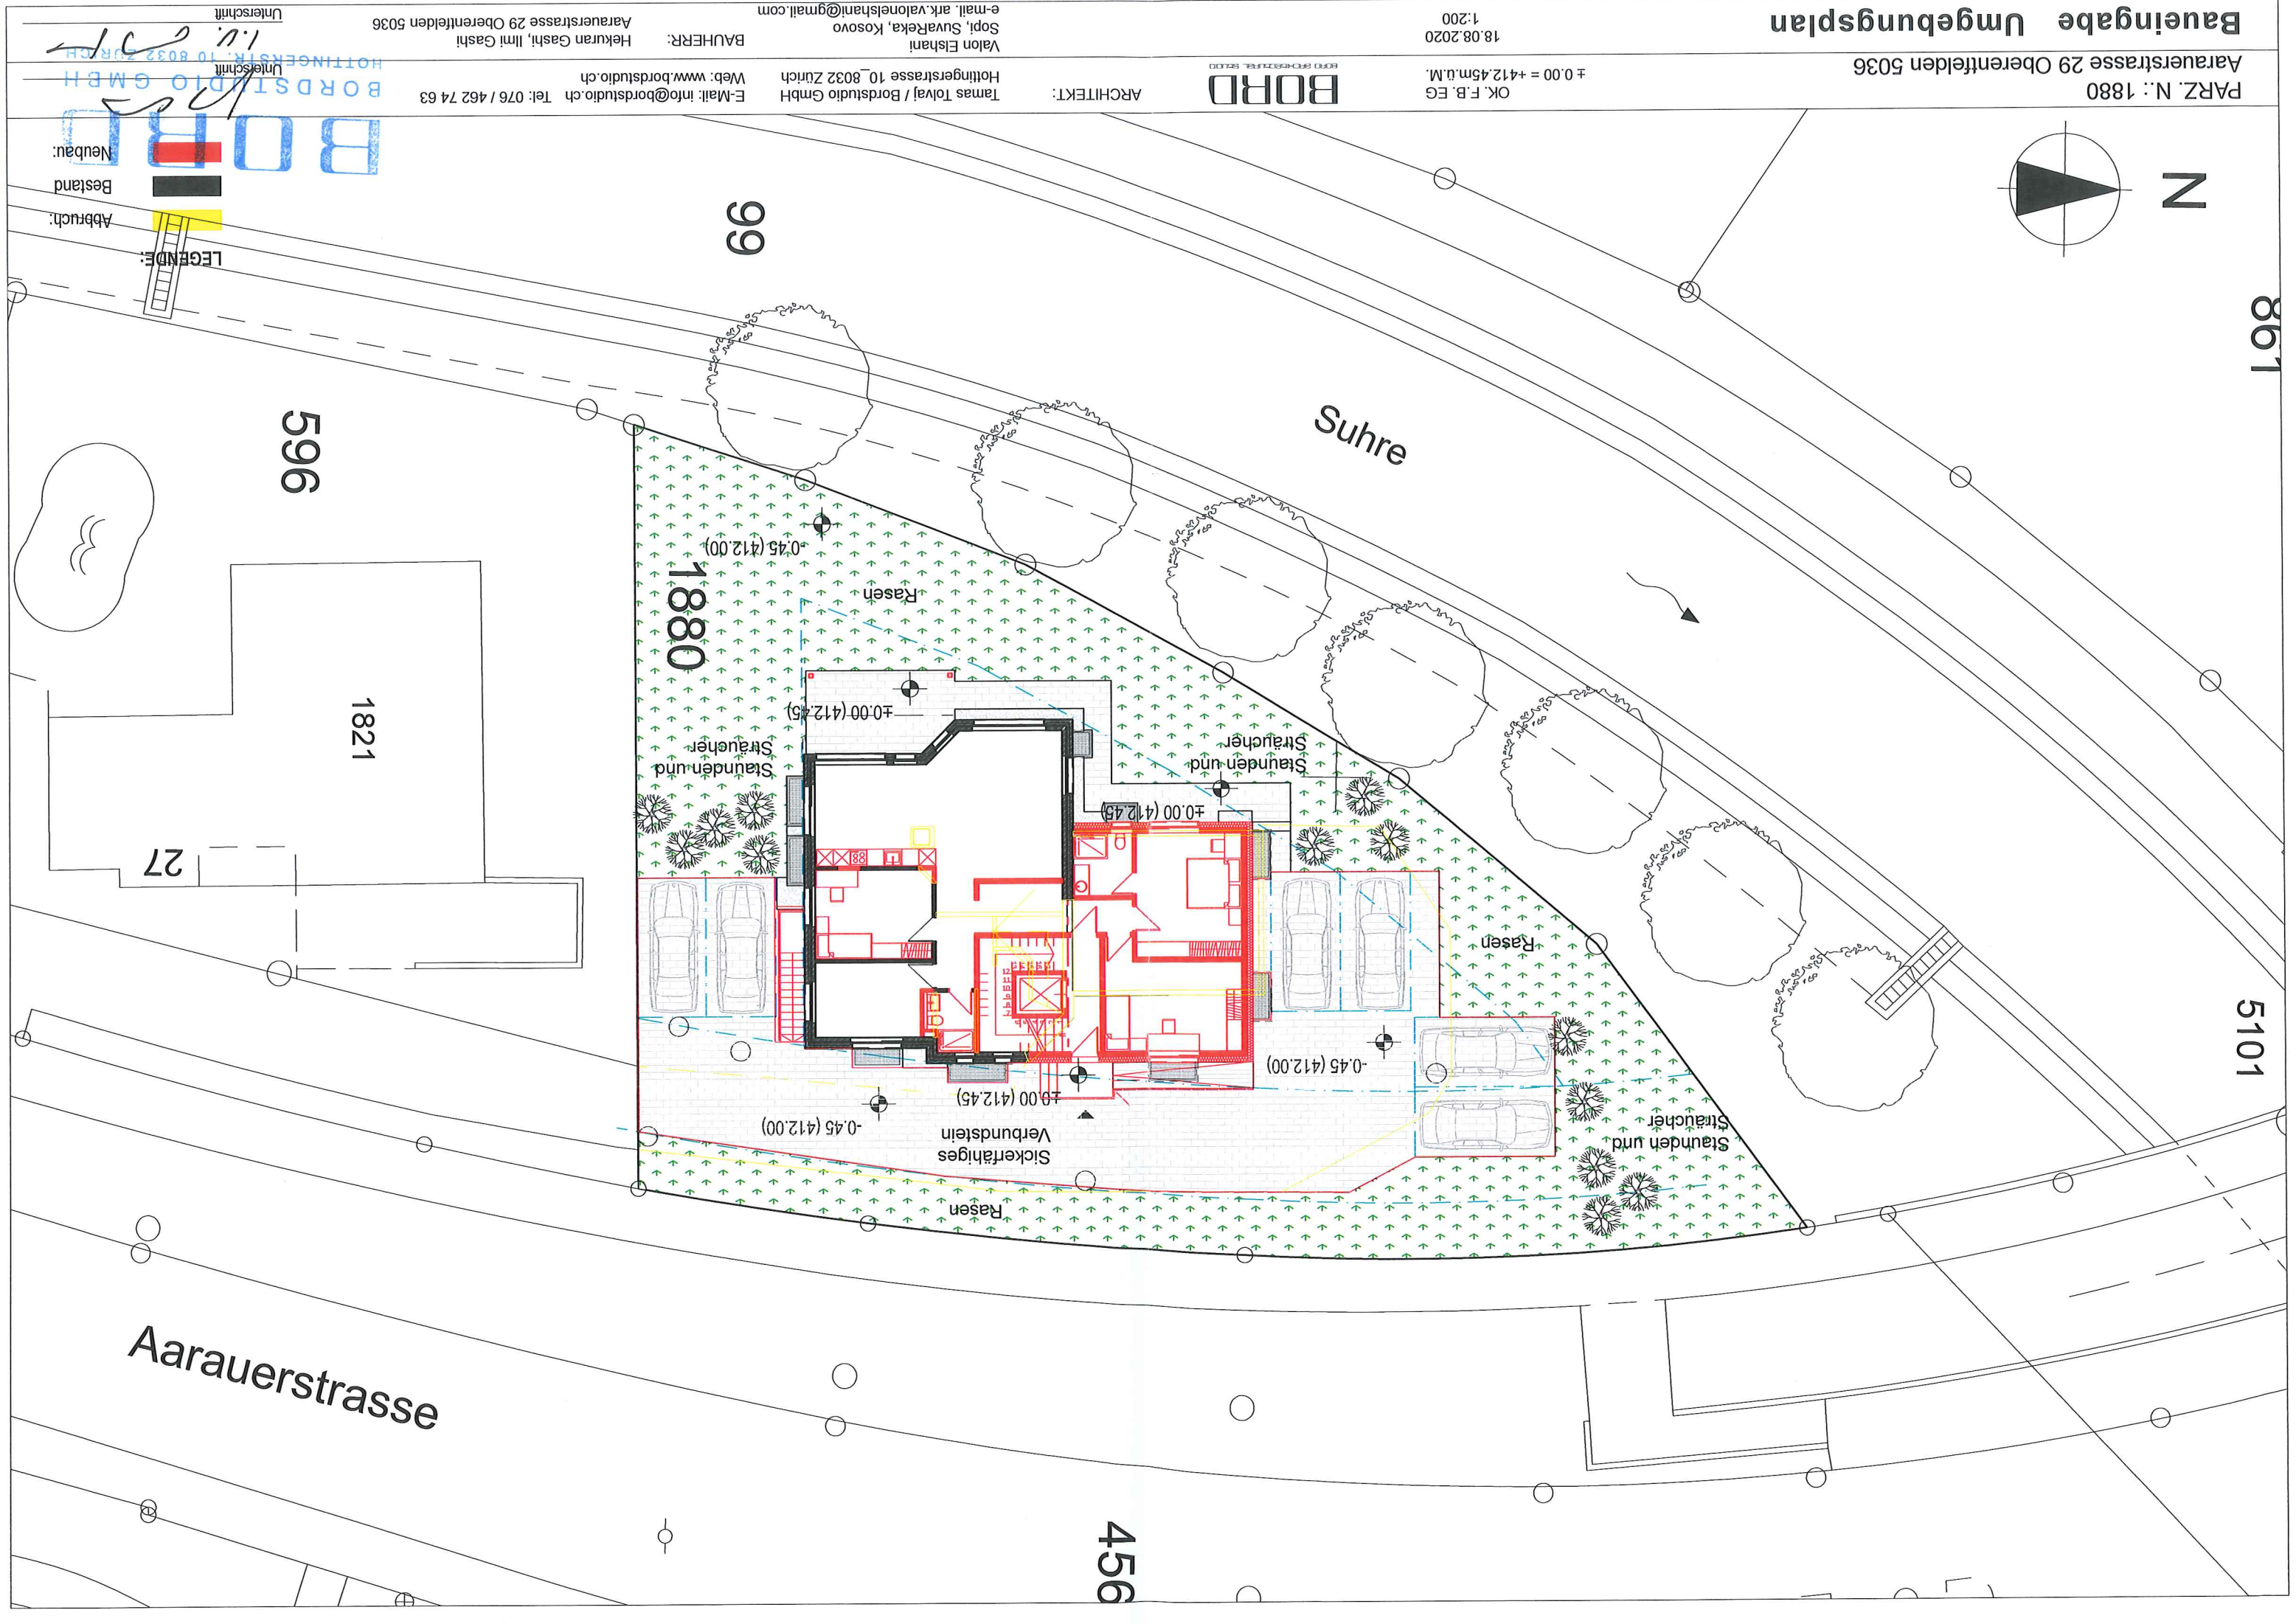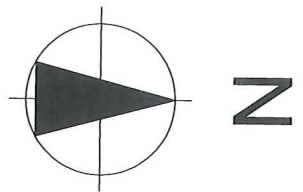

LEGENDE:

- Neubau: (Red outline)
- Bestand: (Black outline)
- Abbruch: (Yellow outline)

Aarauerstrasse

Suhre

1880

596

1821

27

456

5101

807